

# FACILITY SKETCH (Floor Plan)

FACILITY NAME: ADDRESS:

Applicants are required to provide a sketch of the floor plan of the home or facility and outside yard. The floor sketch must label rooms such as the kitchen, bath, living room, etc. Circle the names of the rooms that will be used by staff/residents/clients/children. Door and window exits from the rooms must be shown in case of an emergency (see Emergency Disaster Plan). Show room sizes (e.g. 8.5 x 12). Keep close to scale. Use the space below. See back for yard sketch.

FACILITY NAME:

Play Date After School


LIC. 293608366

ADDRESS:

15726 Glenshire Dr., Truckee, CA

www.playdatepreschool.com

(530) 582-0441

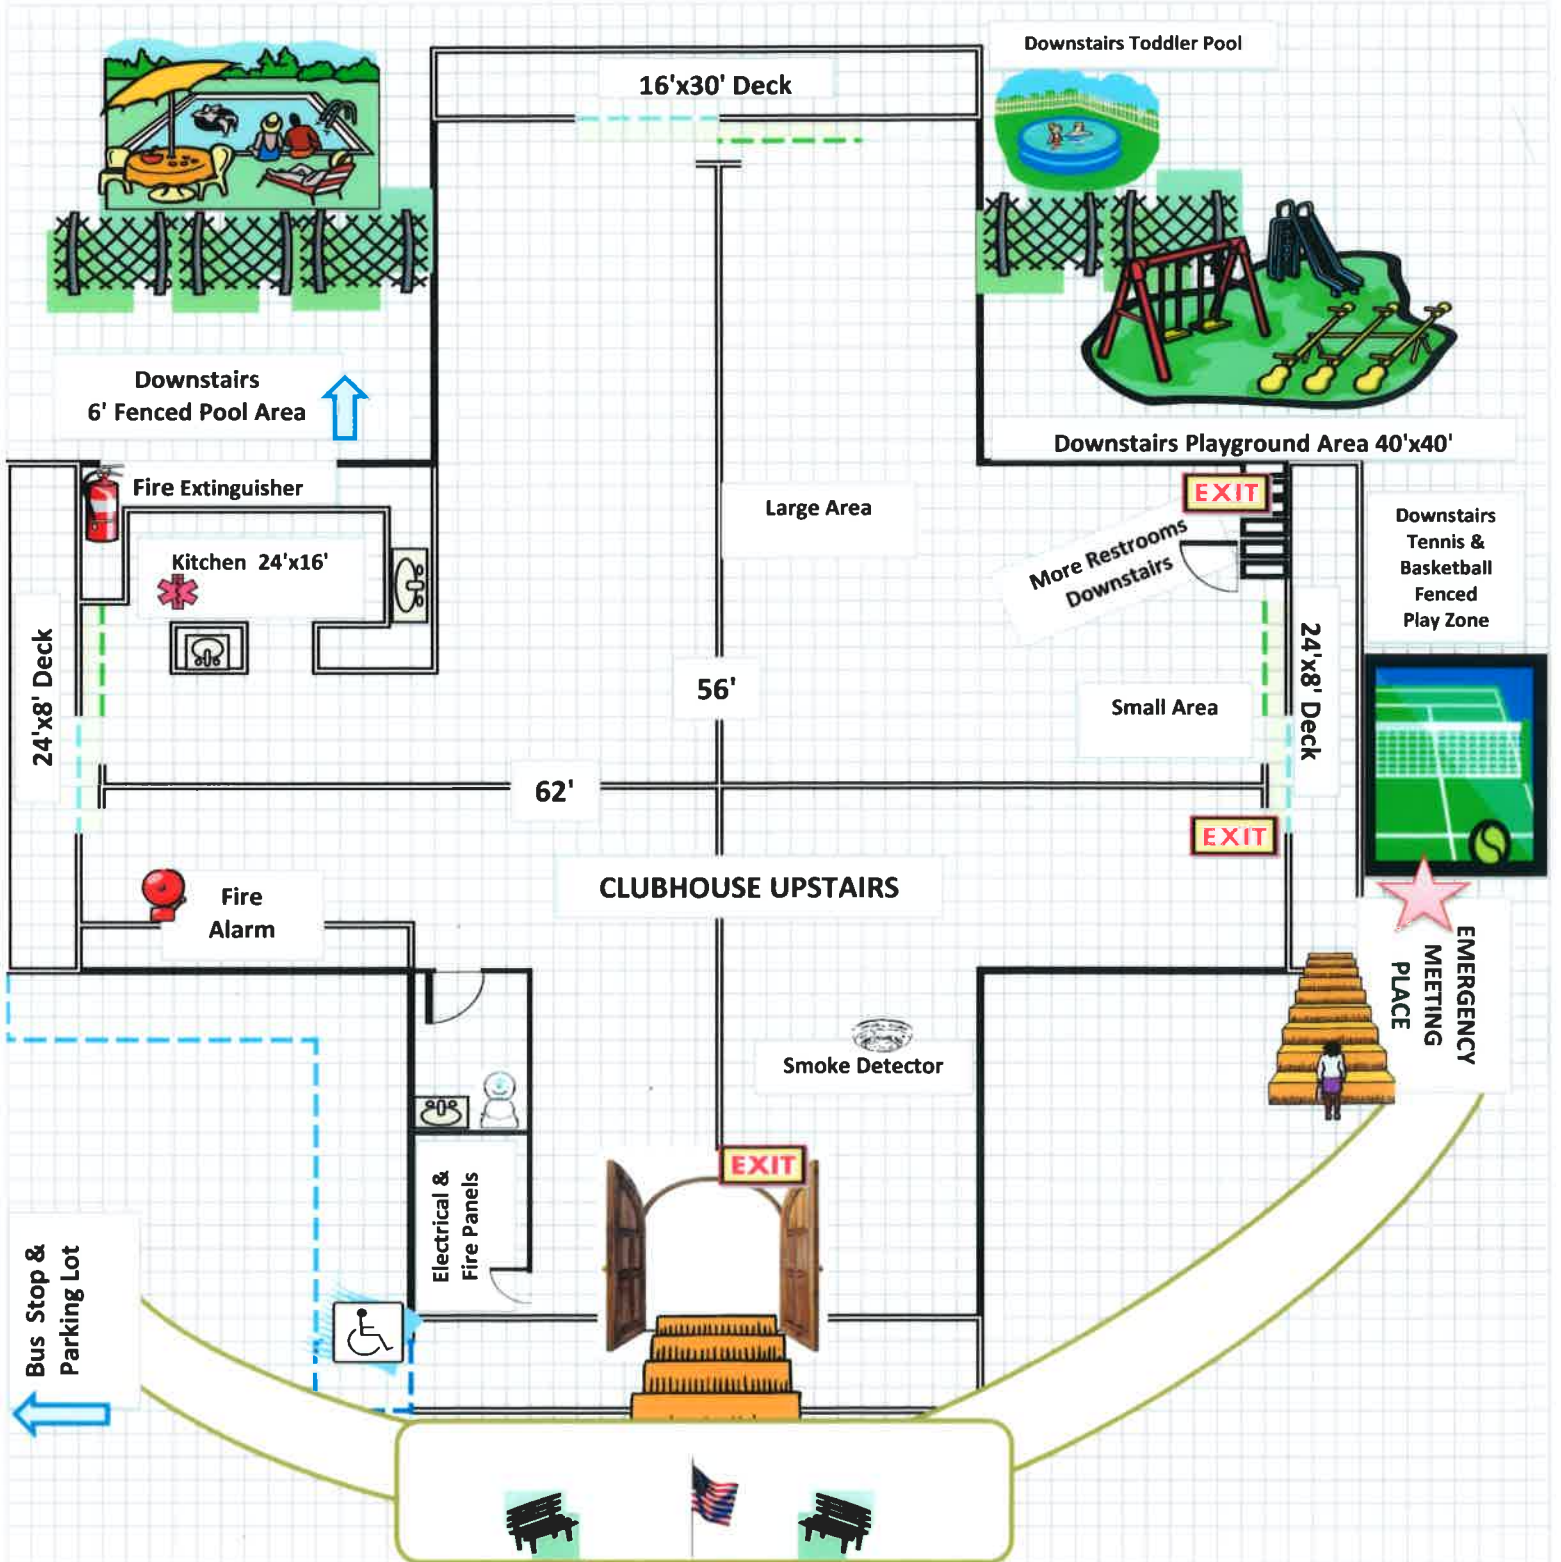

# FACILITY SKETCH (Floor Plan)

FACILITY NAME: ADDRESS:

Applicants are required to provide a sketch of the floor plan of the home or facility and outside yard. The floor sketch must label rooms such as the kitchen, bath, living room, etc. Circle the names of the rooms that will be used by staff/residents/clients/children. Door and window exits from the rooms must be shown in case of an emergency (see Emergency Disaster Plan). Show room sizes (e.g. 8.5 x 12). Keep close to scale. Use the space below. See back for yard sketch.

FACILITY NAME:

Play Date After School

LIC. 293608366

ADDRESS:

15726 Glenshire Dr., Truckee, CA

www.playdatepreschool.com

(530) 582-0441

